



South Elevation

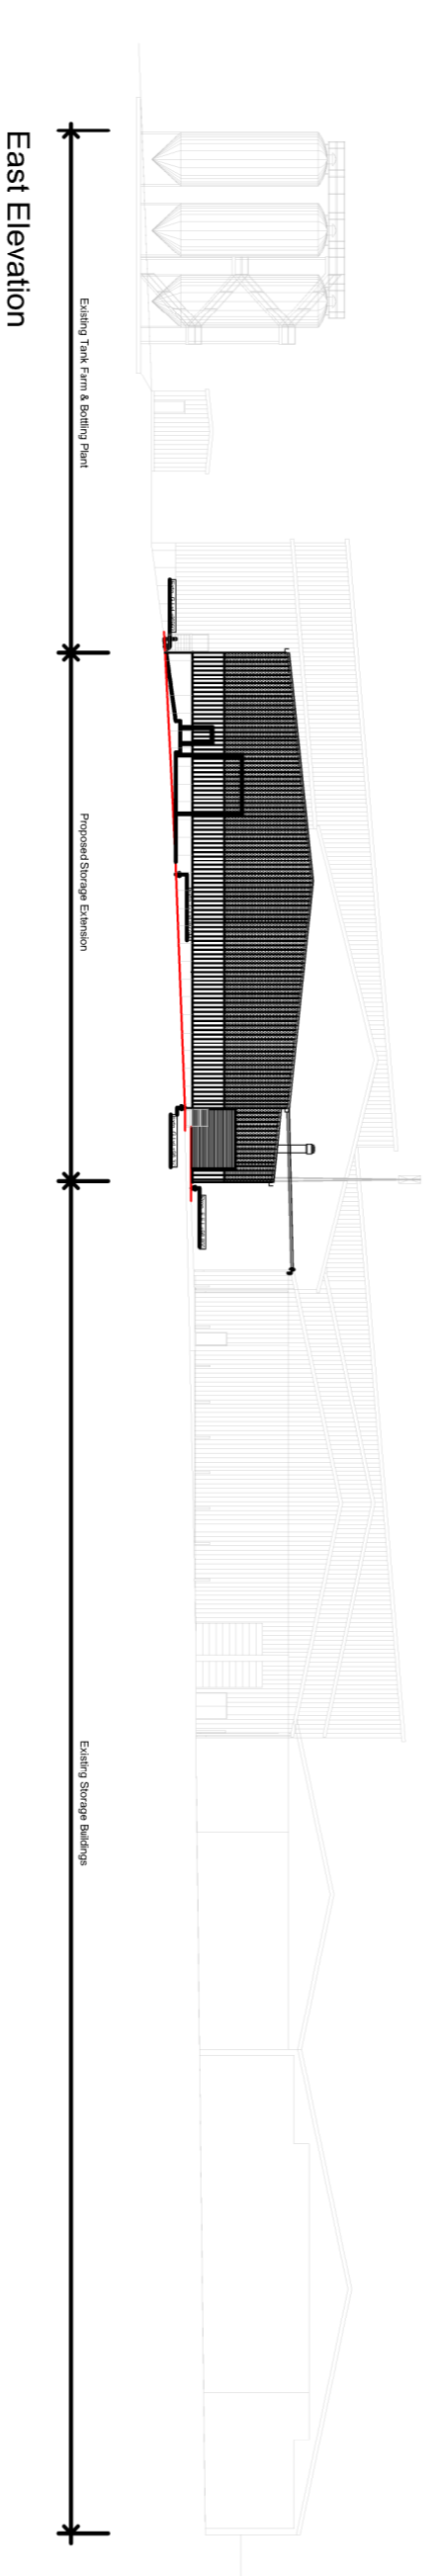

East Elevation

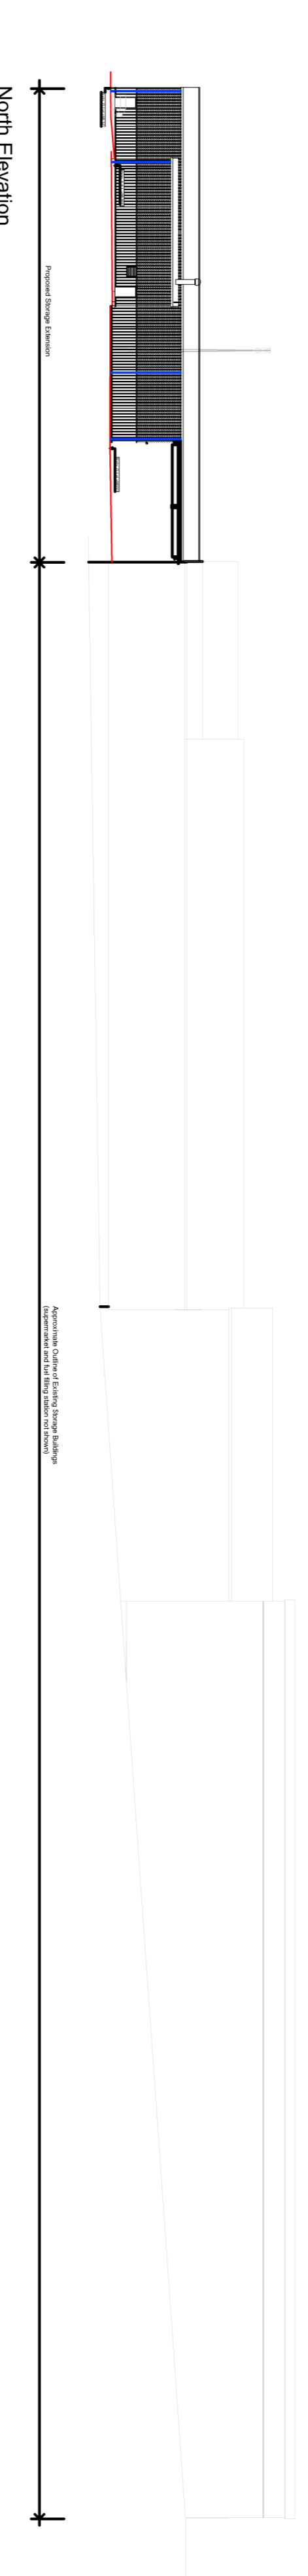

North Elevation

1 Site Elevations  
SCALE 1:500

A. 28/07/20. Refer to our website for proposals and drawings as discussed with Client. PO IT



REQUIRE DESCRIPTION [PK] [5/1]

**PLANNING ISSUE**

**darnntonB3**  
ARCHITECTURE  
ABERYSTWYTH  
30 Hosiery Way, Aberystwyth, Ceredigion, SY23 2LN  
T: 01970 624 628 www.darnntonB3.com

CLIENT  
K&M Engineering (Shropshire) Limited  
PROJECT  
Phase 1 - Storage Building Extension,  
Montgomeryshire Natural Spring Water Co.  
TITLE  
Site Elevations

CREATION DATE	SCALE	BA1	RD	CM	STATUS
21/07/2020	1:500				\$
SHEET NO.					REVISION
13910-083-801-00 - DR - A-20 010					A

© COPYRIGHT K&M ENGINEERING (SHROPSHIRE) LIMITED. ALL RIGHTS RESERVED. THIS DOCUMENT IS THE PROPERTY OF K&M ENGINEERING (SHROPSHIRE) LIMITED. NO PART OF THIS DOCUMENT IS TO BE REPRODUCED OR TRANSMITTED IN ANY FORM OR BY ANY MEANS, ELECTRONIC OR MECHANICAL, WITHOUT PERMISSION IN WRITING FROM K&M ENGINEERING (SHROPSHIRE) LIMITED.